



Key Plan:

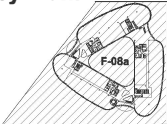

GENERAL NOTES:

- A ALL DIMENSIONS ARE IN MM UNO.
B ALL LEVELS ARE IN METERS REFERRING TO NEW ABU DHABI MUNICIPALITY DATUM UNO
C DO NOT SCALE FROM THIS DRAWING. ONLY WRITTEN DIMENSIONS SHALL BE FOLLOWED

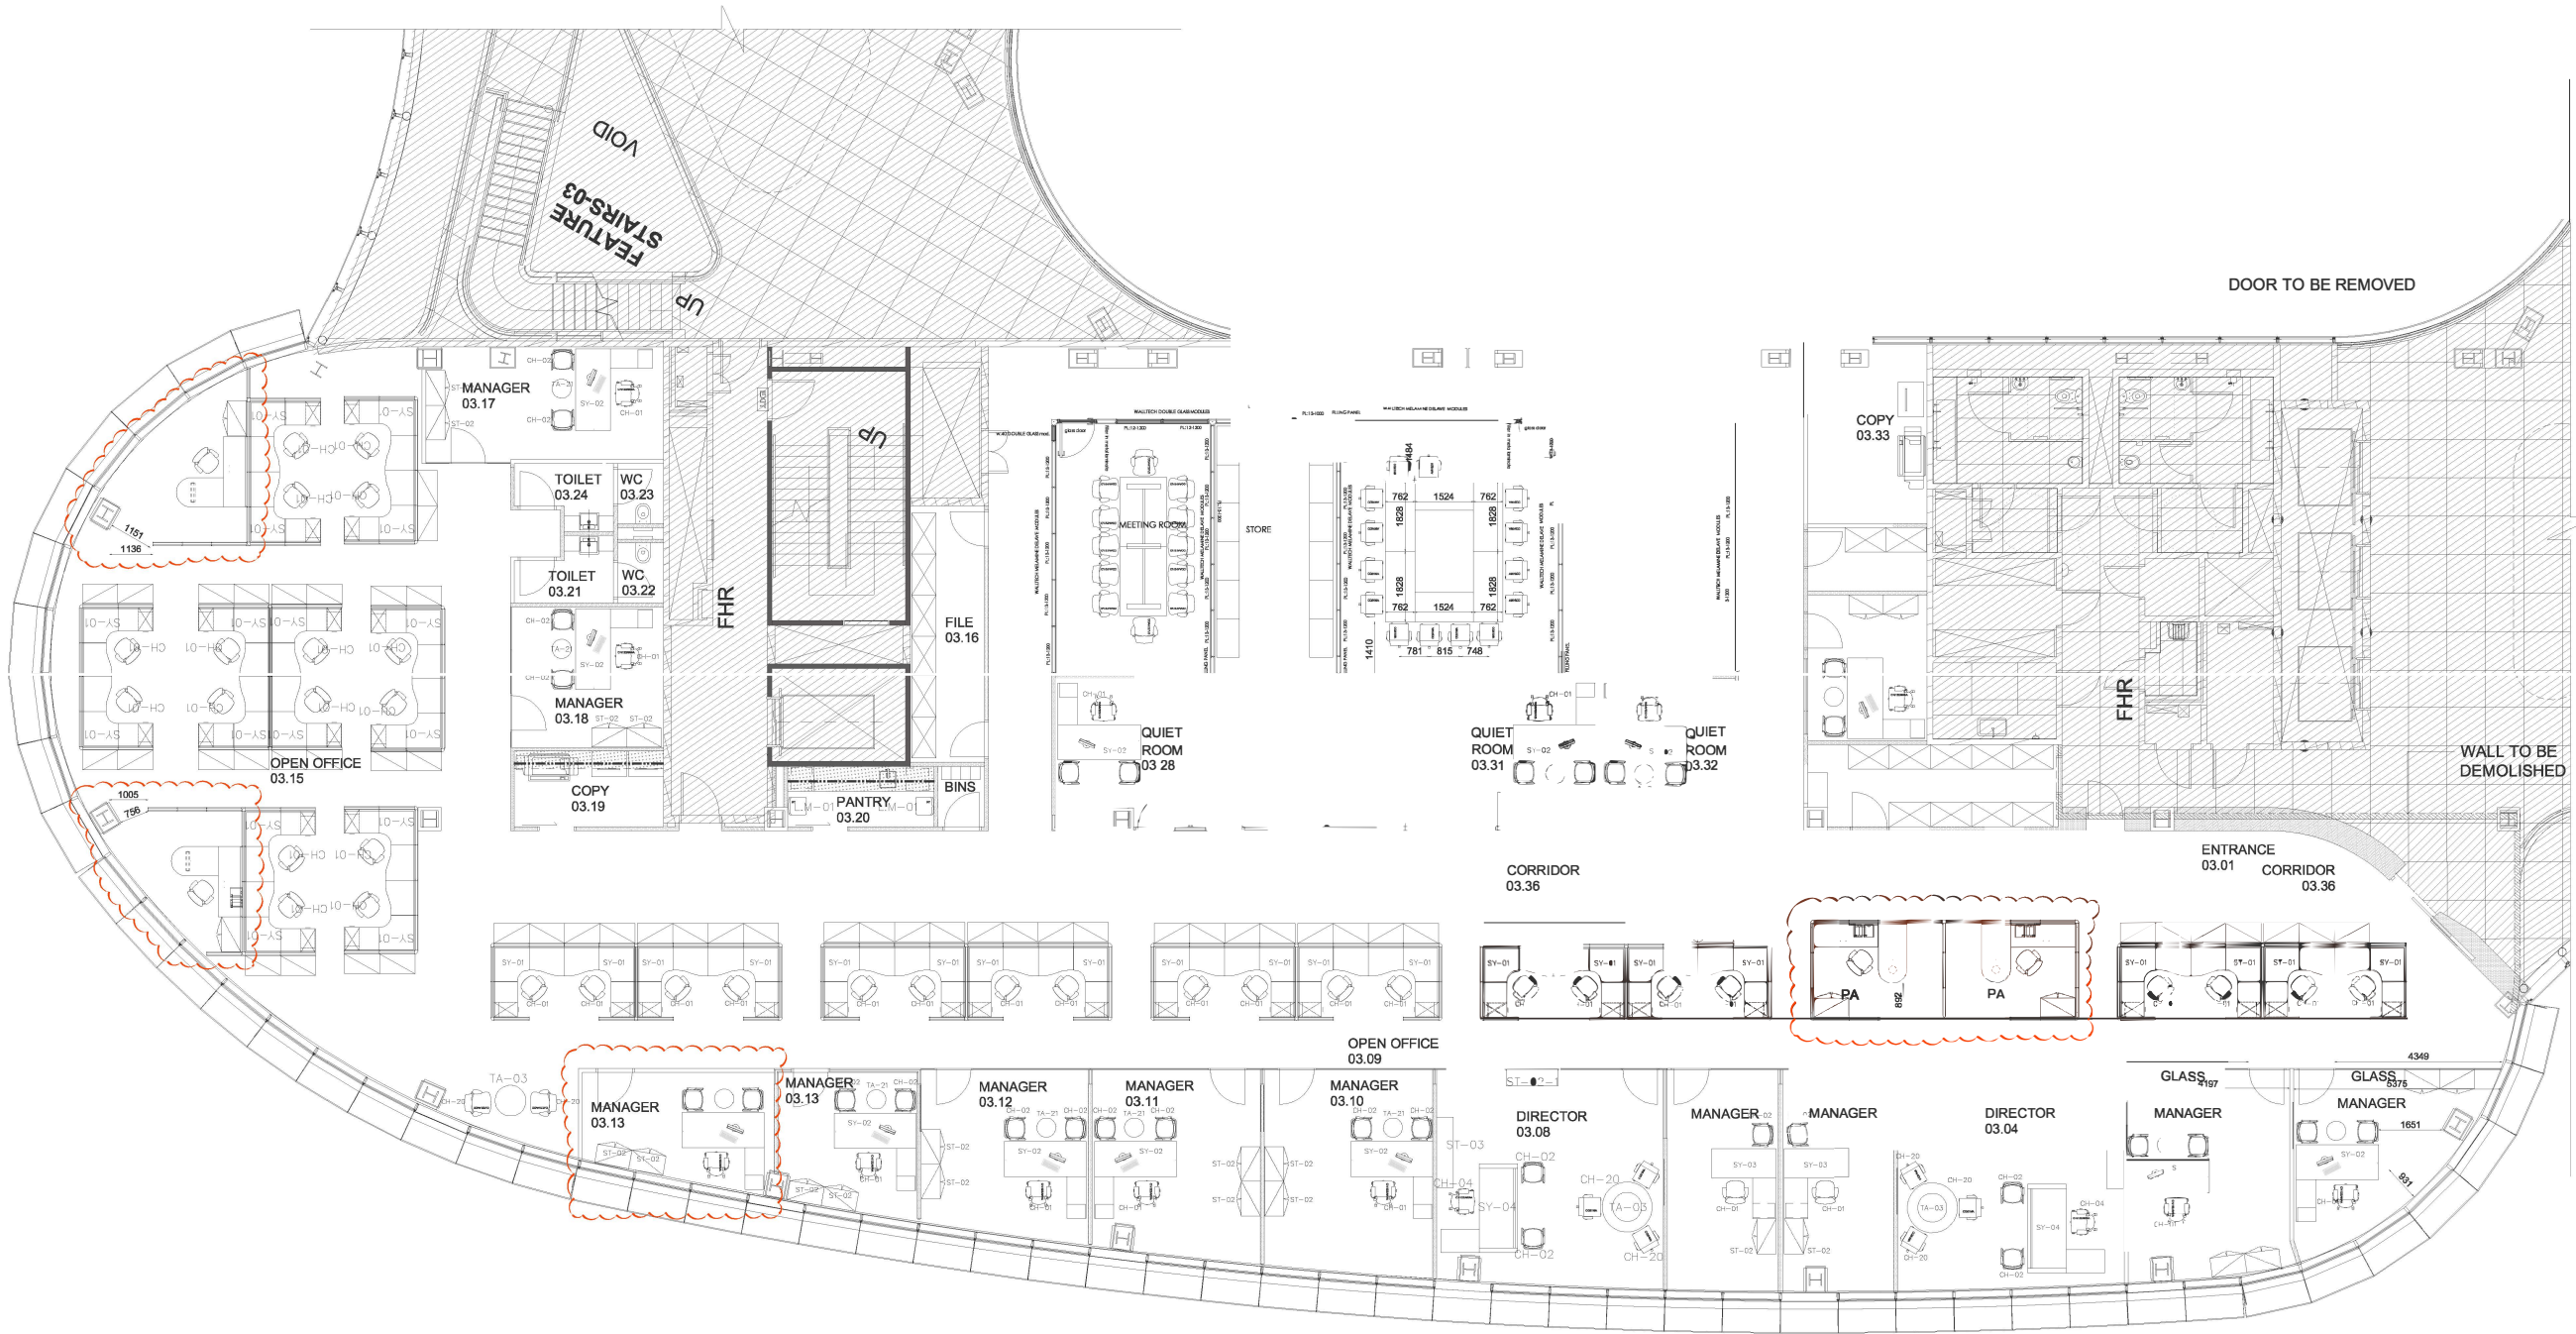

LEVEL 3